


ISUBENS-

ECLUSE BENT ANTOINE DE SUSA

PLAN PROJET N°5.

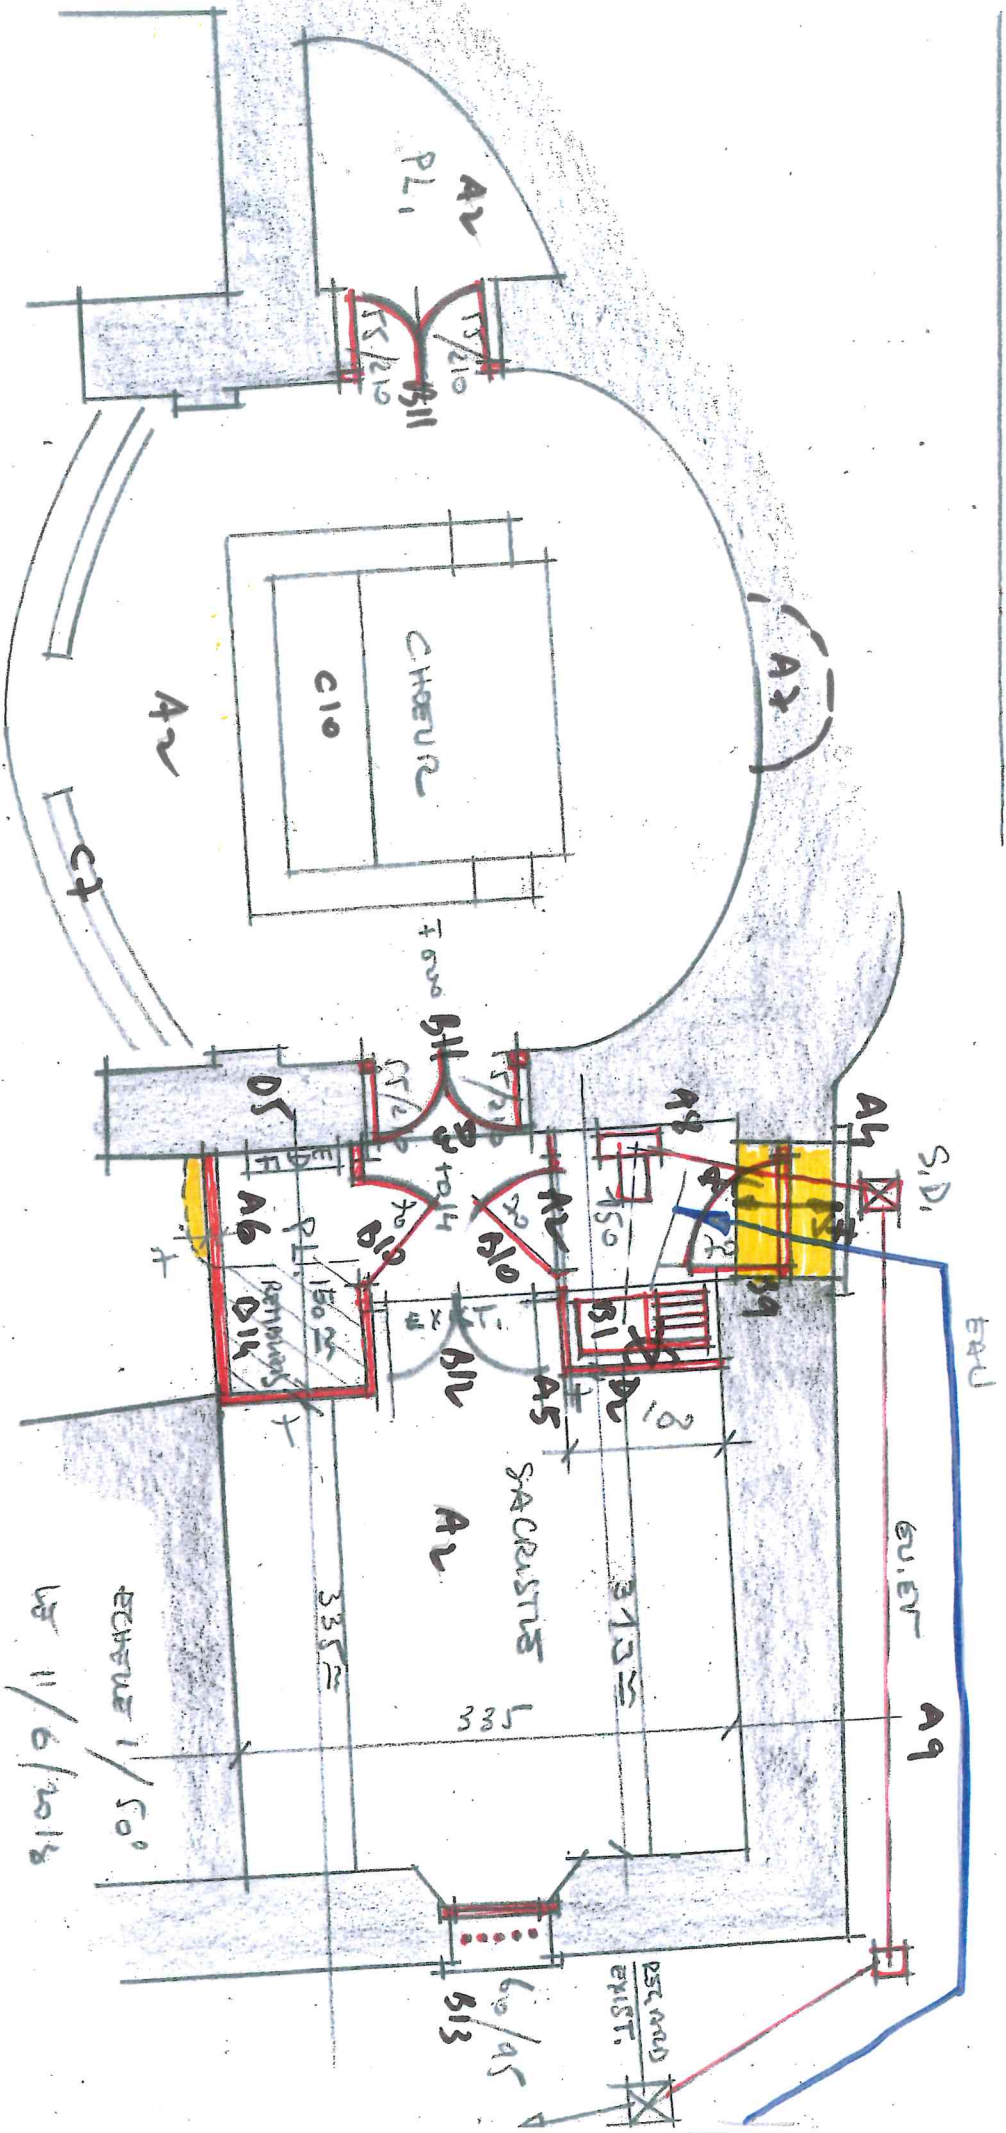

ECLUSE
A2

NB - RATERE DEBENT ETU A 20/00 WEL -

ECHASSE 1/50
11/6/2018

